

# SURVEY RECORD

Job No: 10898

Valparaiso, Saunders County, Nebraska

Sheet: 1 of 1

## FINE LINE LAND SURVEYING

108 East 2nd Street

Phone: (402) 429-5007

Valparaiso, Nebraska 68065


Boundary survey of Lots 6, 7 and the remaining portion of Lot 8, Block 3, Jensens Addition to Valparaiso located in the Northwest Quarter of Section 23, T.13 N., R. 5 E. of the 6th P.M., Valparaiso, Saunders County, Nebraska.



### LEGEND

- ◆ = Section Corner
- = Corner Found
- = Property Corner Set - 5/8"x30" Rebar Capped (Except as otherwise noted)
- (P) = Platted Distance/Angle
- (M) = Measured Distance/Angle
- (D) = Deeded Distance/Angle
- (R) = Recorded Distance/Angle
- = Fence
- N.T.S. = NOT TO SCALE


SCALE: 1" = 40'

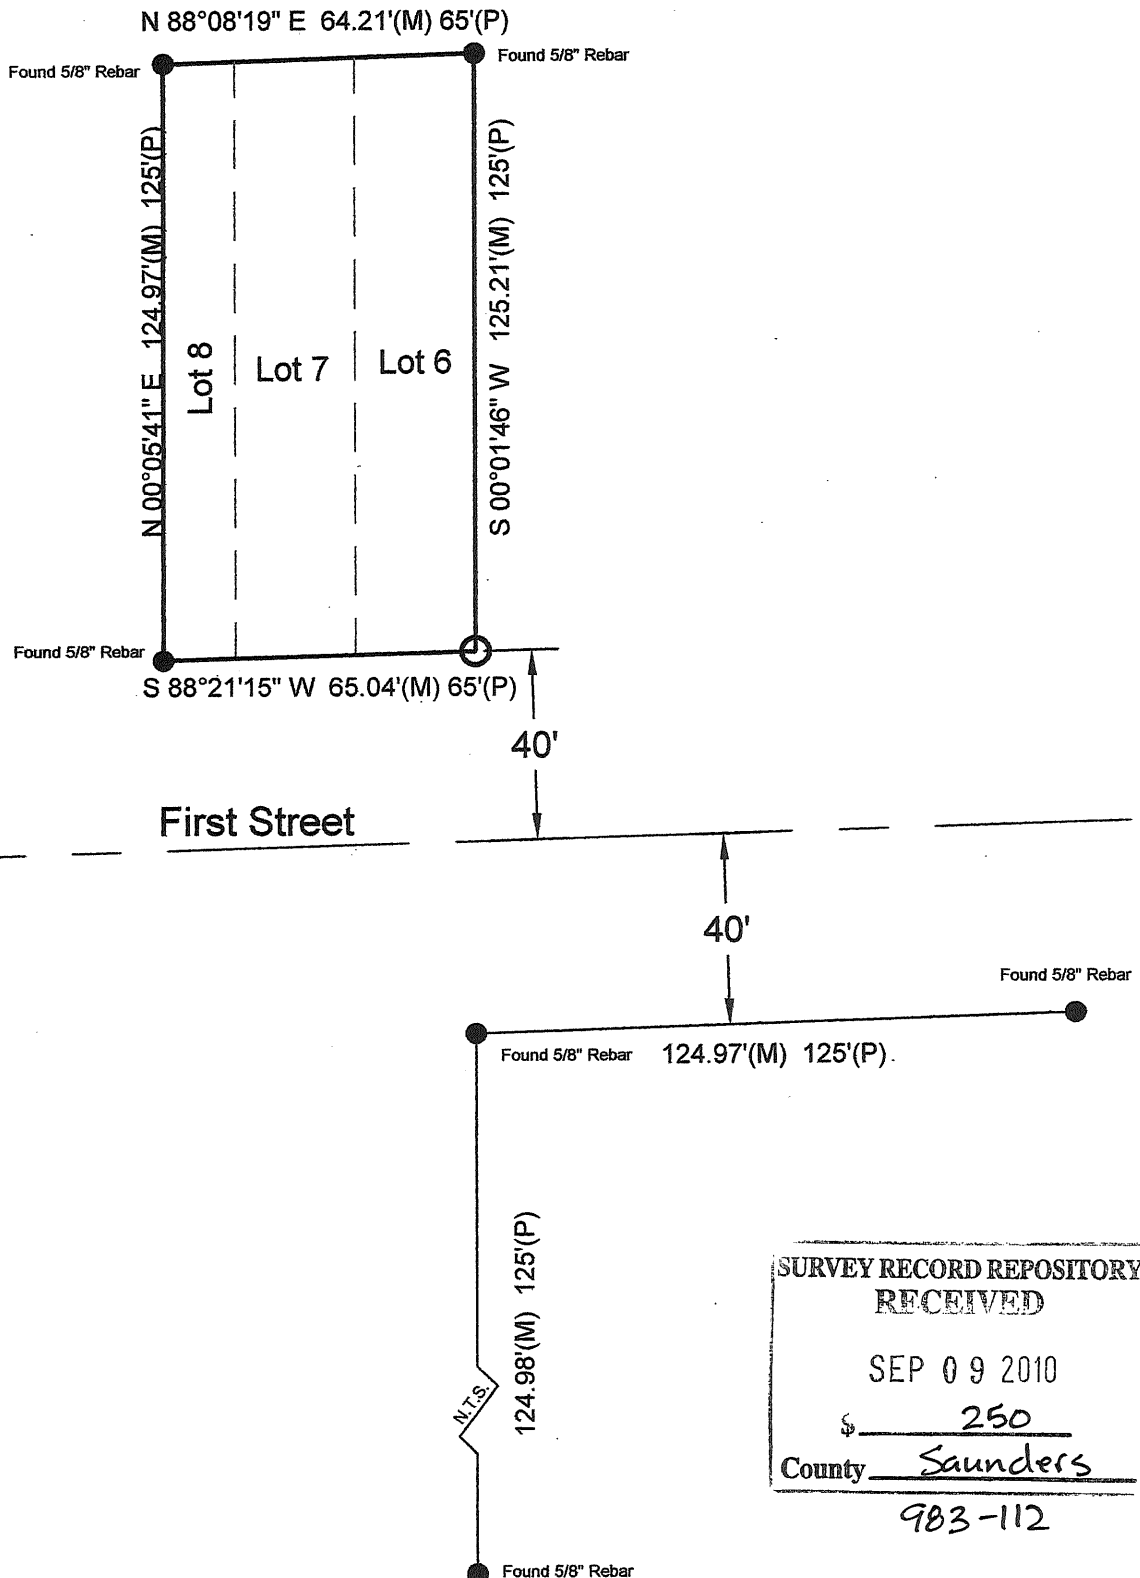

SURVEY RECORD REPOSITORY	
RECEIVED	
SEP 09 2010	
\$	250
County	Saunders
983-112	

Signed this 24th day of August, 2010

By: Karen Brouwer  
Karen D. Brouwer, NE. L.S. #611

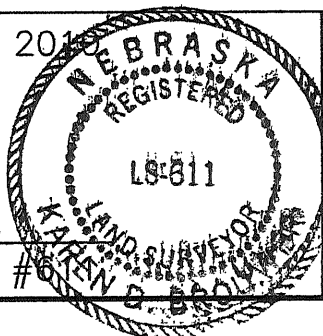

### SURVEYOR'S CERTIFICATE

I hereby certify that the accompanying survey was conducted by me or under my direct supervision. Points and improvements found are certified to be accurately shown on this Plat. All distances are Arc distances, unless otherwise noted. All distances are measured in feet or decimals of a foot.